

Objašnjenja :

— granica kompleksa GAK "Narodni front"

- - - granica nivo 1.Sprat

■ Površina pod objektom GAK "Narodni front"



■ Površina koja predstavlja slobodan prostor


Koleski ulaz/izlaz

Ulica Balkanska

Nivo 1.SP RAT

Ulica kraljice Natalije br.62 (ul. Narodnog fronta)

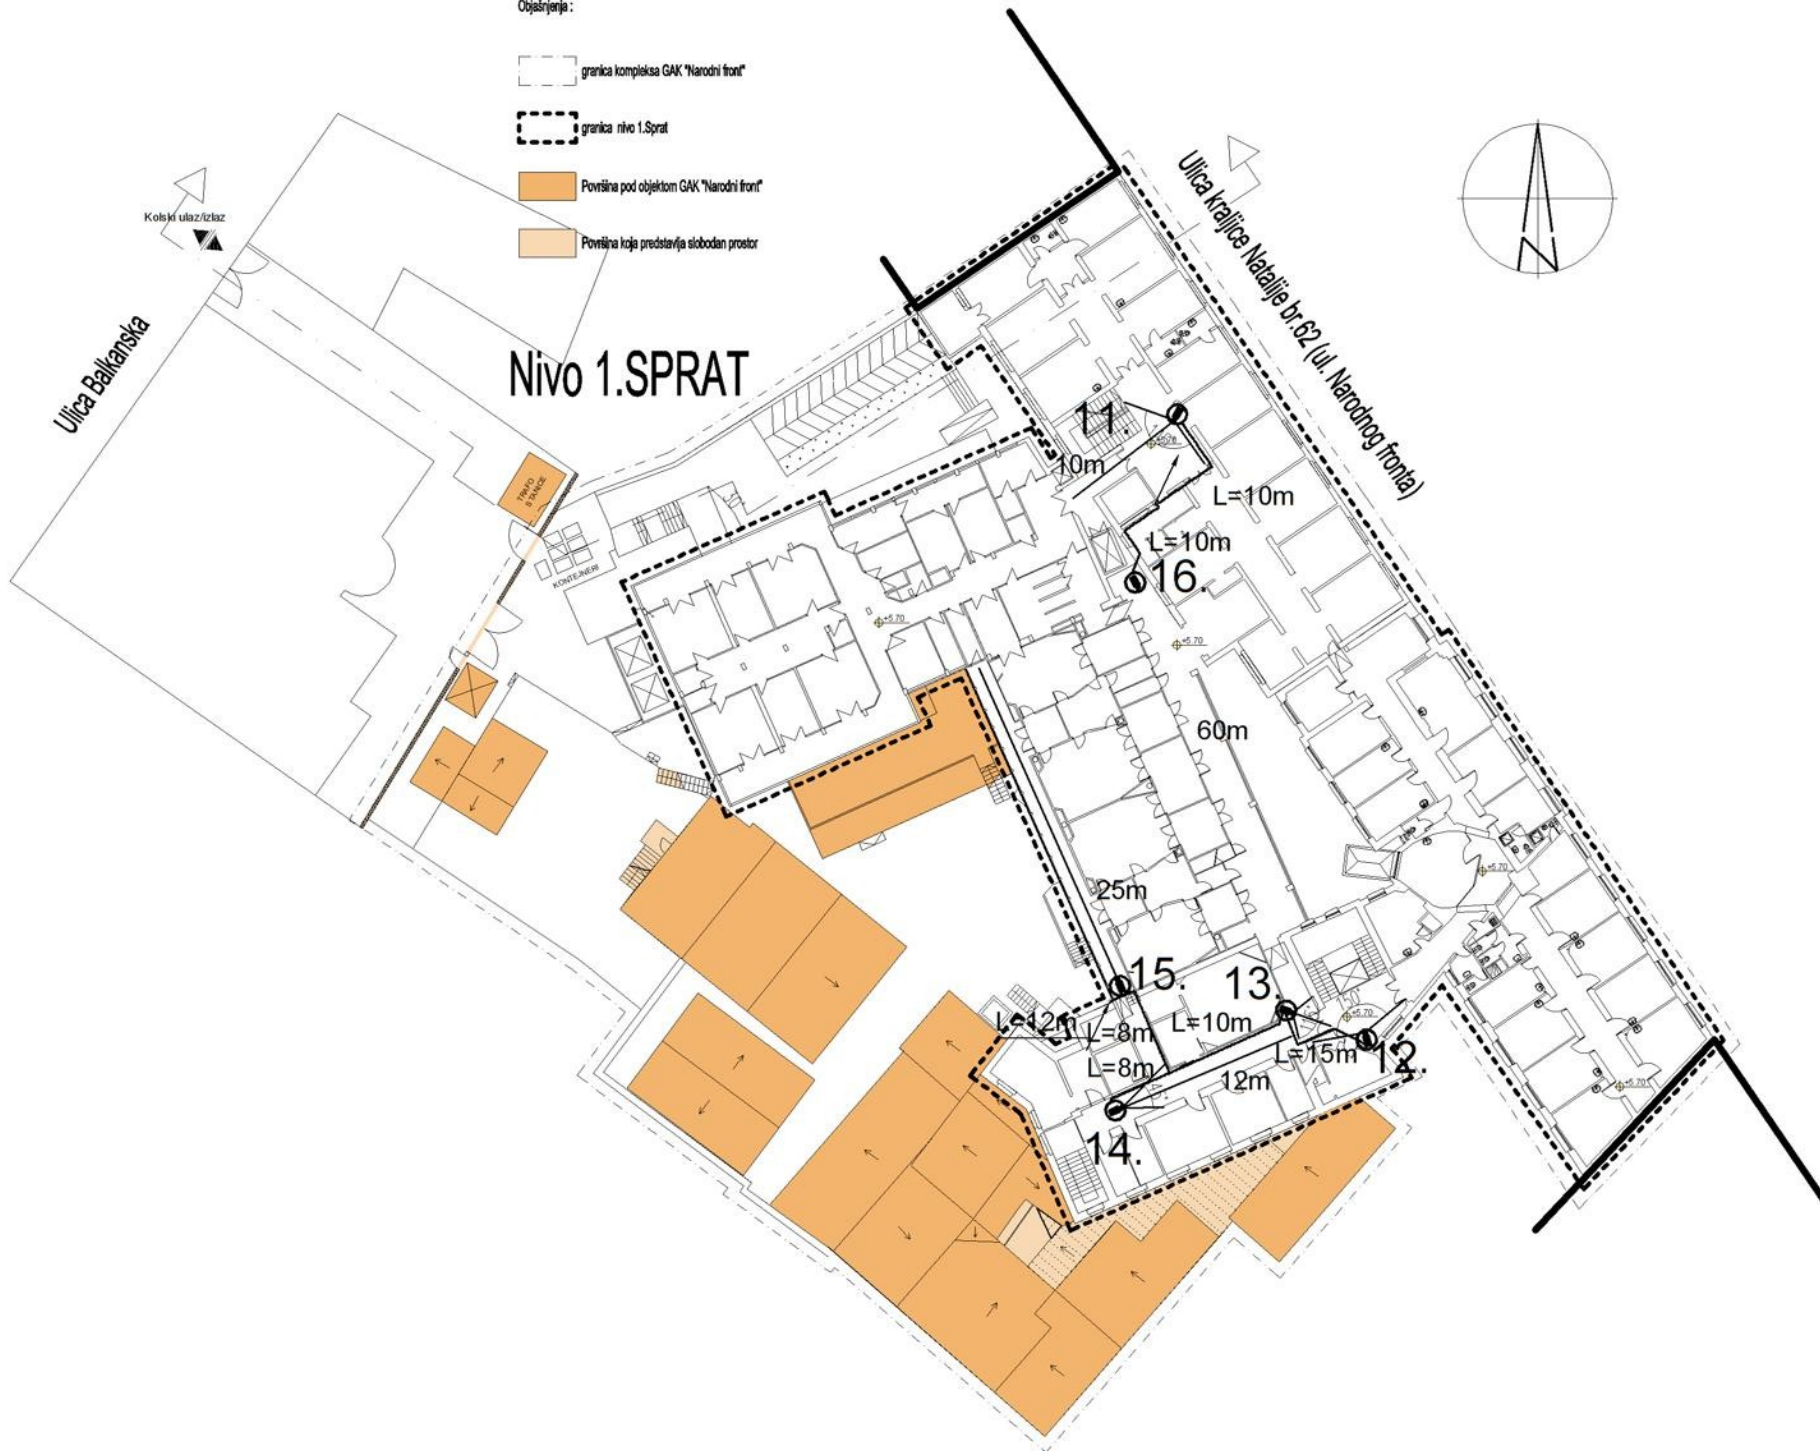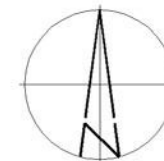

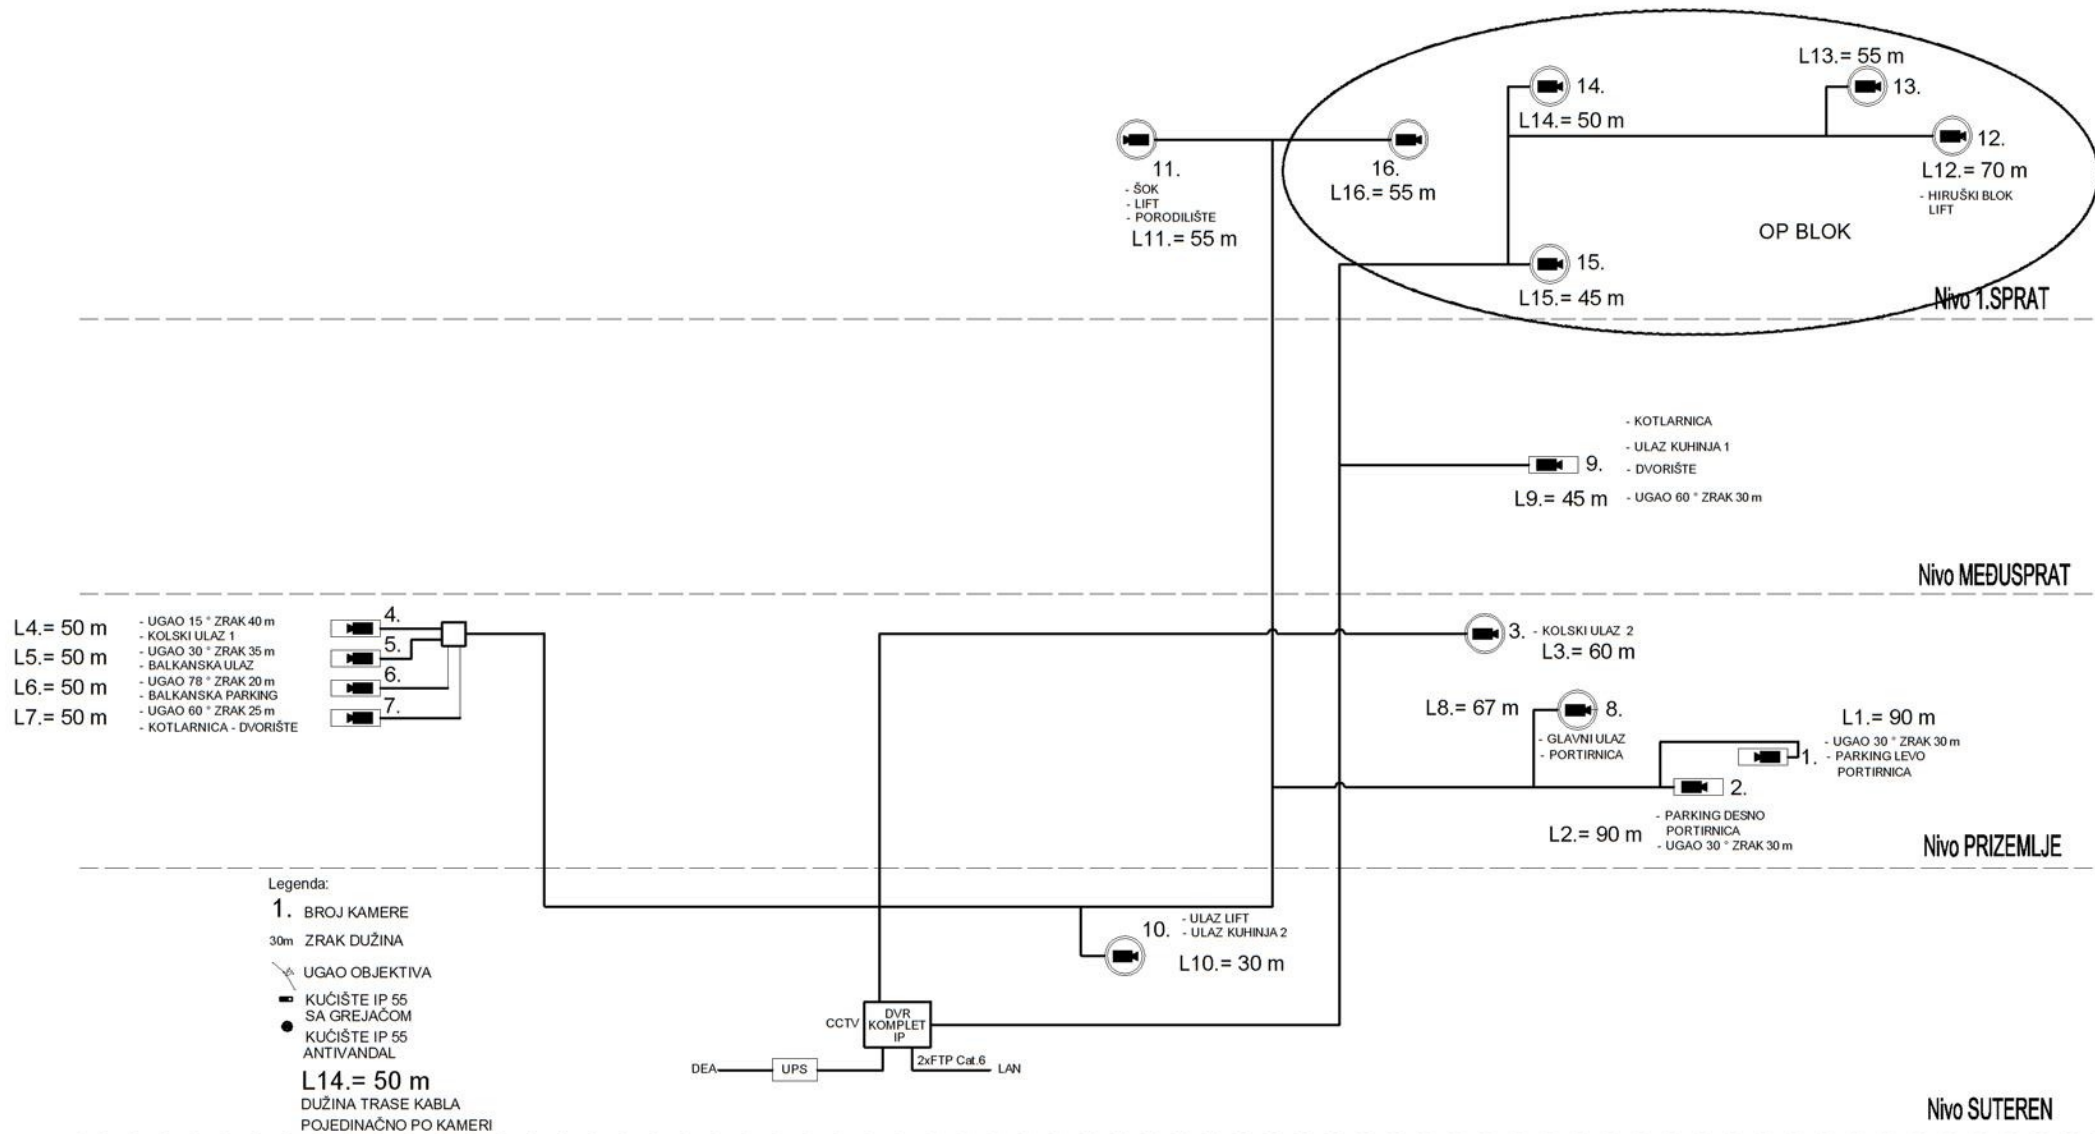

BLOK ŠEMA IP VIDEO NADZORA KLINIKE